

SITE PLAN

Parcel ID: 302911E139

Lot area: 3.08 Acres

Owner: TRICIA REYNOLDS

**Owner Address: 5376 BELFAST OWENSVILLE RD
BATAVIA OH 45103**

**Property Address: 5376 BELFAST OWENSVILLE
RD, BATAVIA, OH 451039638**

Drawing scale: 1"=30'

Plot Size= 11"x17"



BASIC SITE PLAN

**THIS IS NOT A LEGAL SURVEY, NOR IS IT INTENDED TO BE
OR REPLACE ONE.**
This work represents only generalized locations of features, objects or
boundaries and should not be relied upon as being legally authoritative
for the precise location of any feature, object or boundary.

SITE PLAN

Parcel ID: 302911E139

Lot area: 3.08 Acres


Owner: TRICIA REYNOLDS

**Owner Address: 5376 BELFAST OWENSVILLE RD
BATAVIA OH 45103**

**Property Address: 5376 BELFAST OWENSVILLE
RD, BATAVIA, OH 451039638**

Drawing scale: 1"=30'

Plot Size= 11"x17"

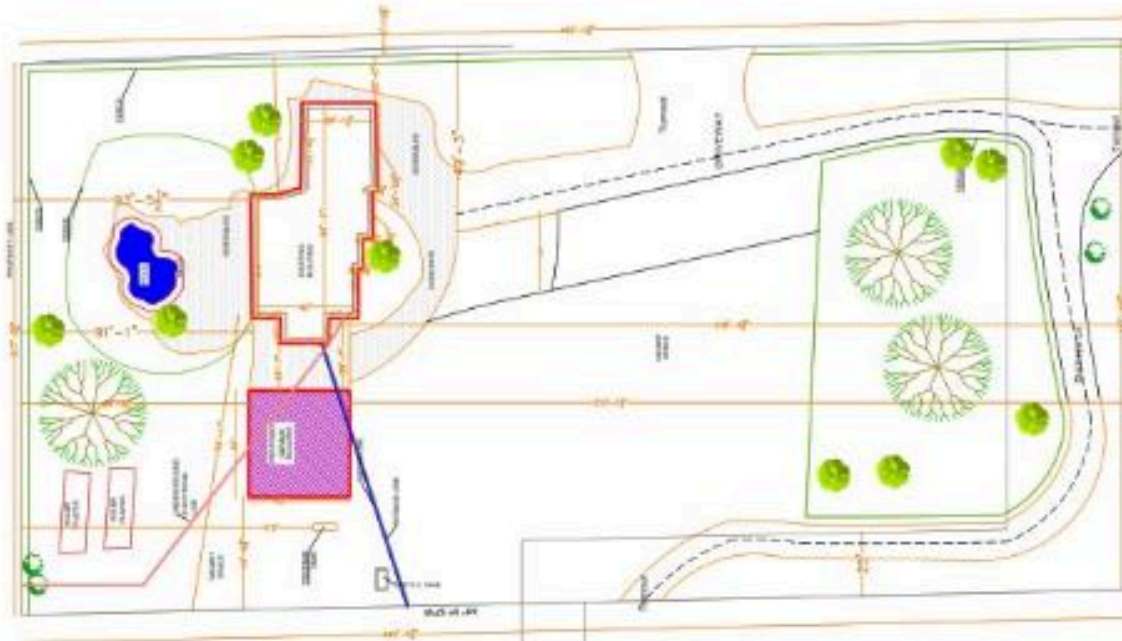

**THIS IS NOT A LEGAL SURVEY, NOR IS IT INTENDED TO BE
OR REPLACE ONE**
This work represents only generalized locations of features, objects or
boundaries and should not be relied upon as being legally authoritative
for the precise location of any feature, object or boundary.

ADVANCED SITE PLAN

SITE PLAN

Parcel ID: 302911E139

Lot area: 3.08 Acres

Owner: TRICIA REYNOLDS

Owner Address: 5376 BELFAST OWENSVILLE RD


BATAVIA OH 45103

Property Address: 5376 BELFAST OWENSVILLE

RD, BATAVIA, OH 451039638

Drawing scale: 1"=30'

Plot Size= 11"x17"

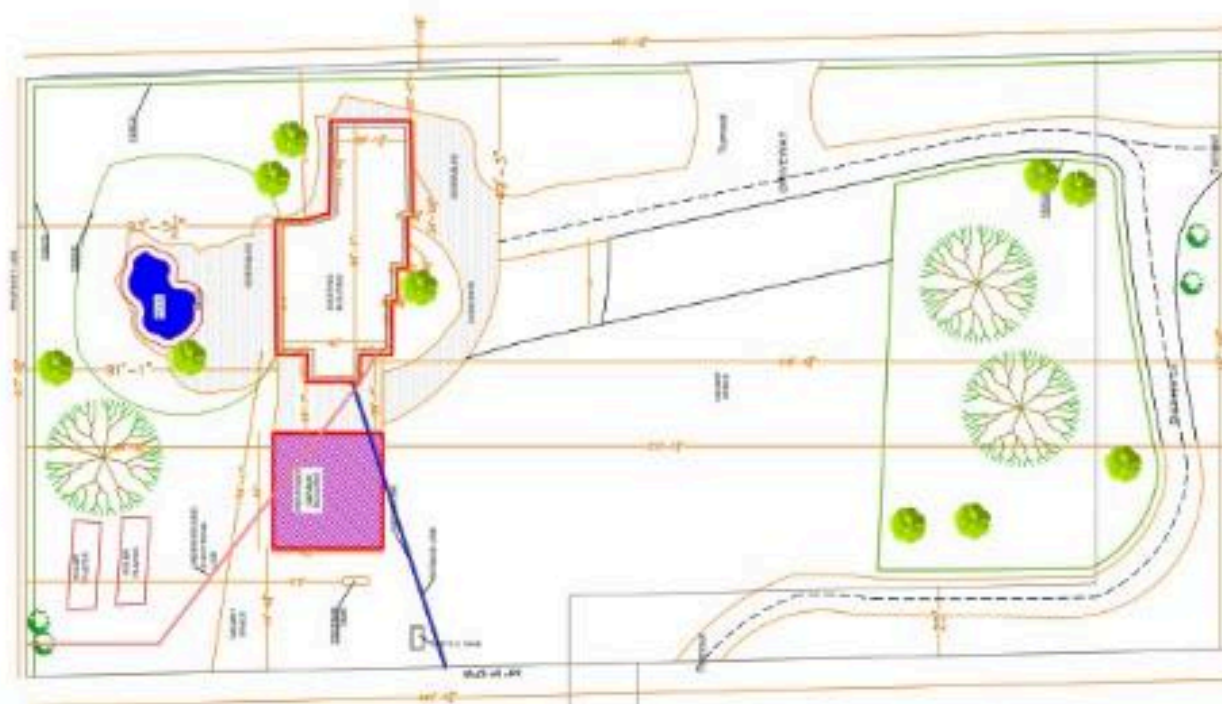

THIS IS NOT A LEGAL SURVEY, NOR IS IT INTENDED TO BE OR REPLACE ONE
This work represents only generalized locations of features, objects or boundaries and should not be relied upon as being legally authoritative for the precise location of any feature, object or boundary.

ADVANCED SITE PLAN

SITE PLAN

Parcel ID: 302911E139

Lot area: 3.08 Acres


Owner: TRICIA REYNOLDS

Owner Address: 5376 BELFAST OWENSVILLE RD
BATAVIA OH 45103

Property Address: 5376 BELFAST OWENSVILLE
RD, BATAVIA, OH 451039638

Drawing scale: 1"=30'


Plot Size= 11"x17"

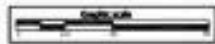

SATELLITE
MAP



VICINITY
MAP

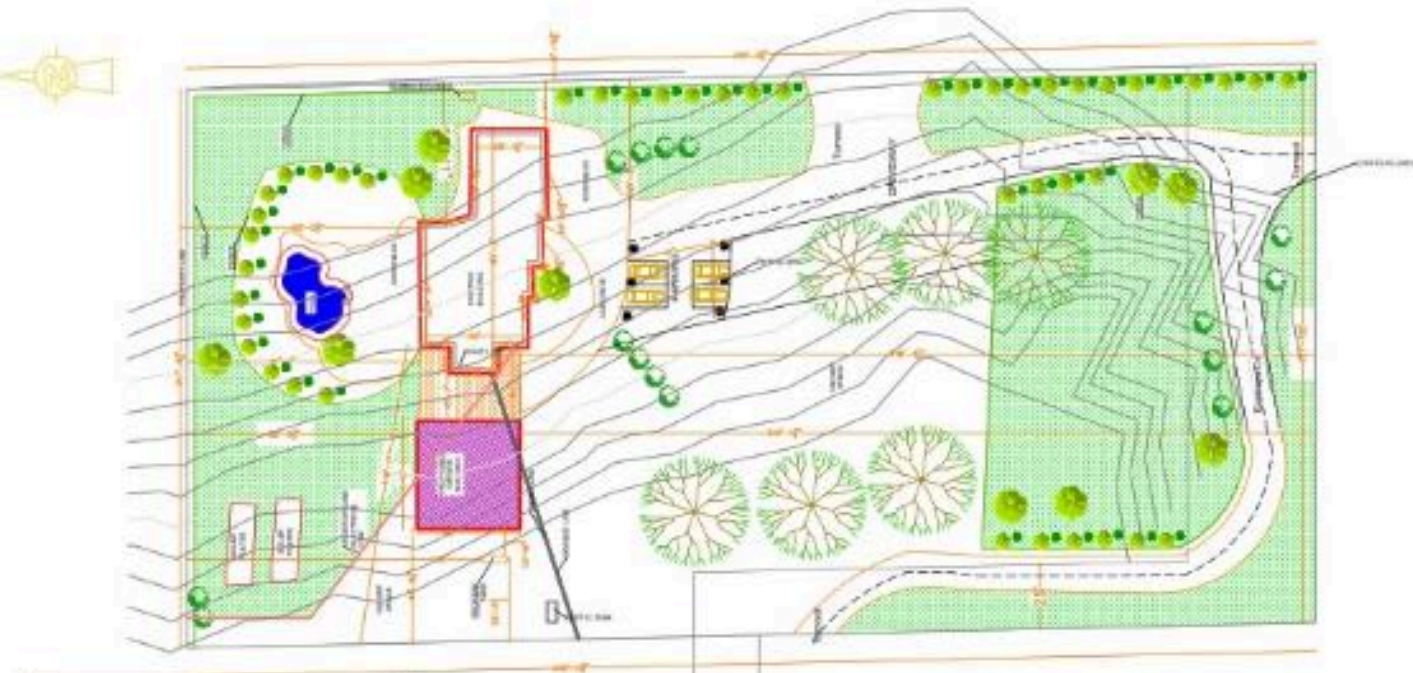

FLOOD ZONE
MAP

**THIS IS NOT A LEGAL SURVEY, NOR IS IT INTENDED TO BE
OR REPLACE ONE.**
This work represents only generalized locations of features, objects or
boundaries and should not be relied upon as being legally authoritative
for the precise location of any feature, object or boundary.

ELITE SITE PLAN